




CALL BEFORE YOU DIG!
 PENNSYLVANIA LAW REQUIRES
 3 WORKING DAYS NOTICE FOR
 CONSTRUCTION PHASE AND 10 WORKING
 DAYS IN DESIGN STAGE - STOP CALL
PENNSYLVANIA ONE CALL SYSTEM, INC.
 1-800-242-1776

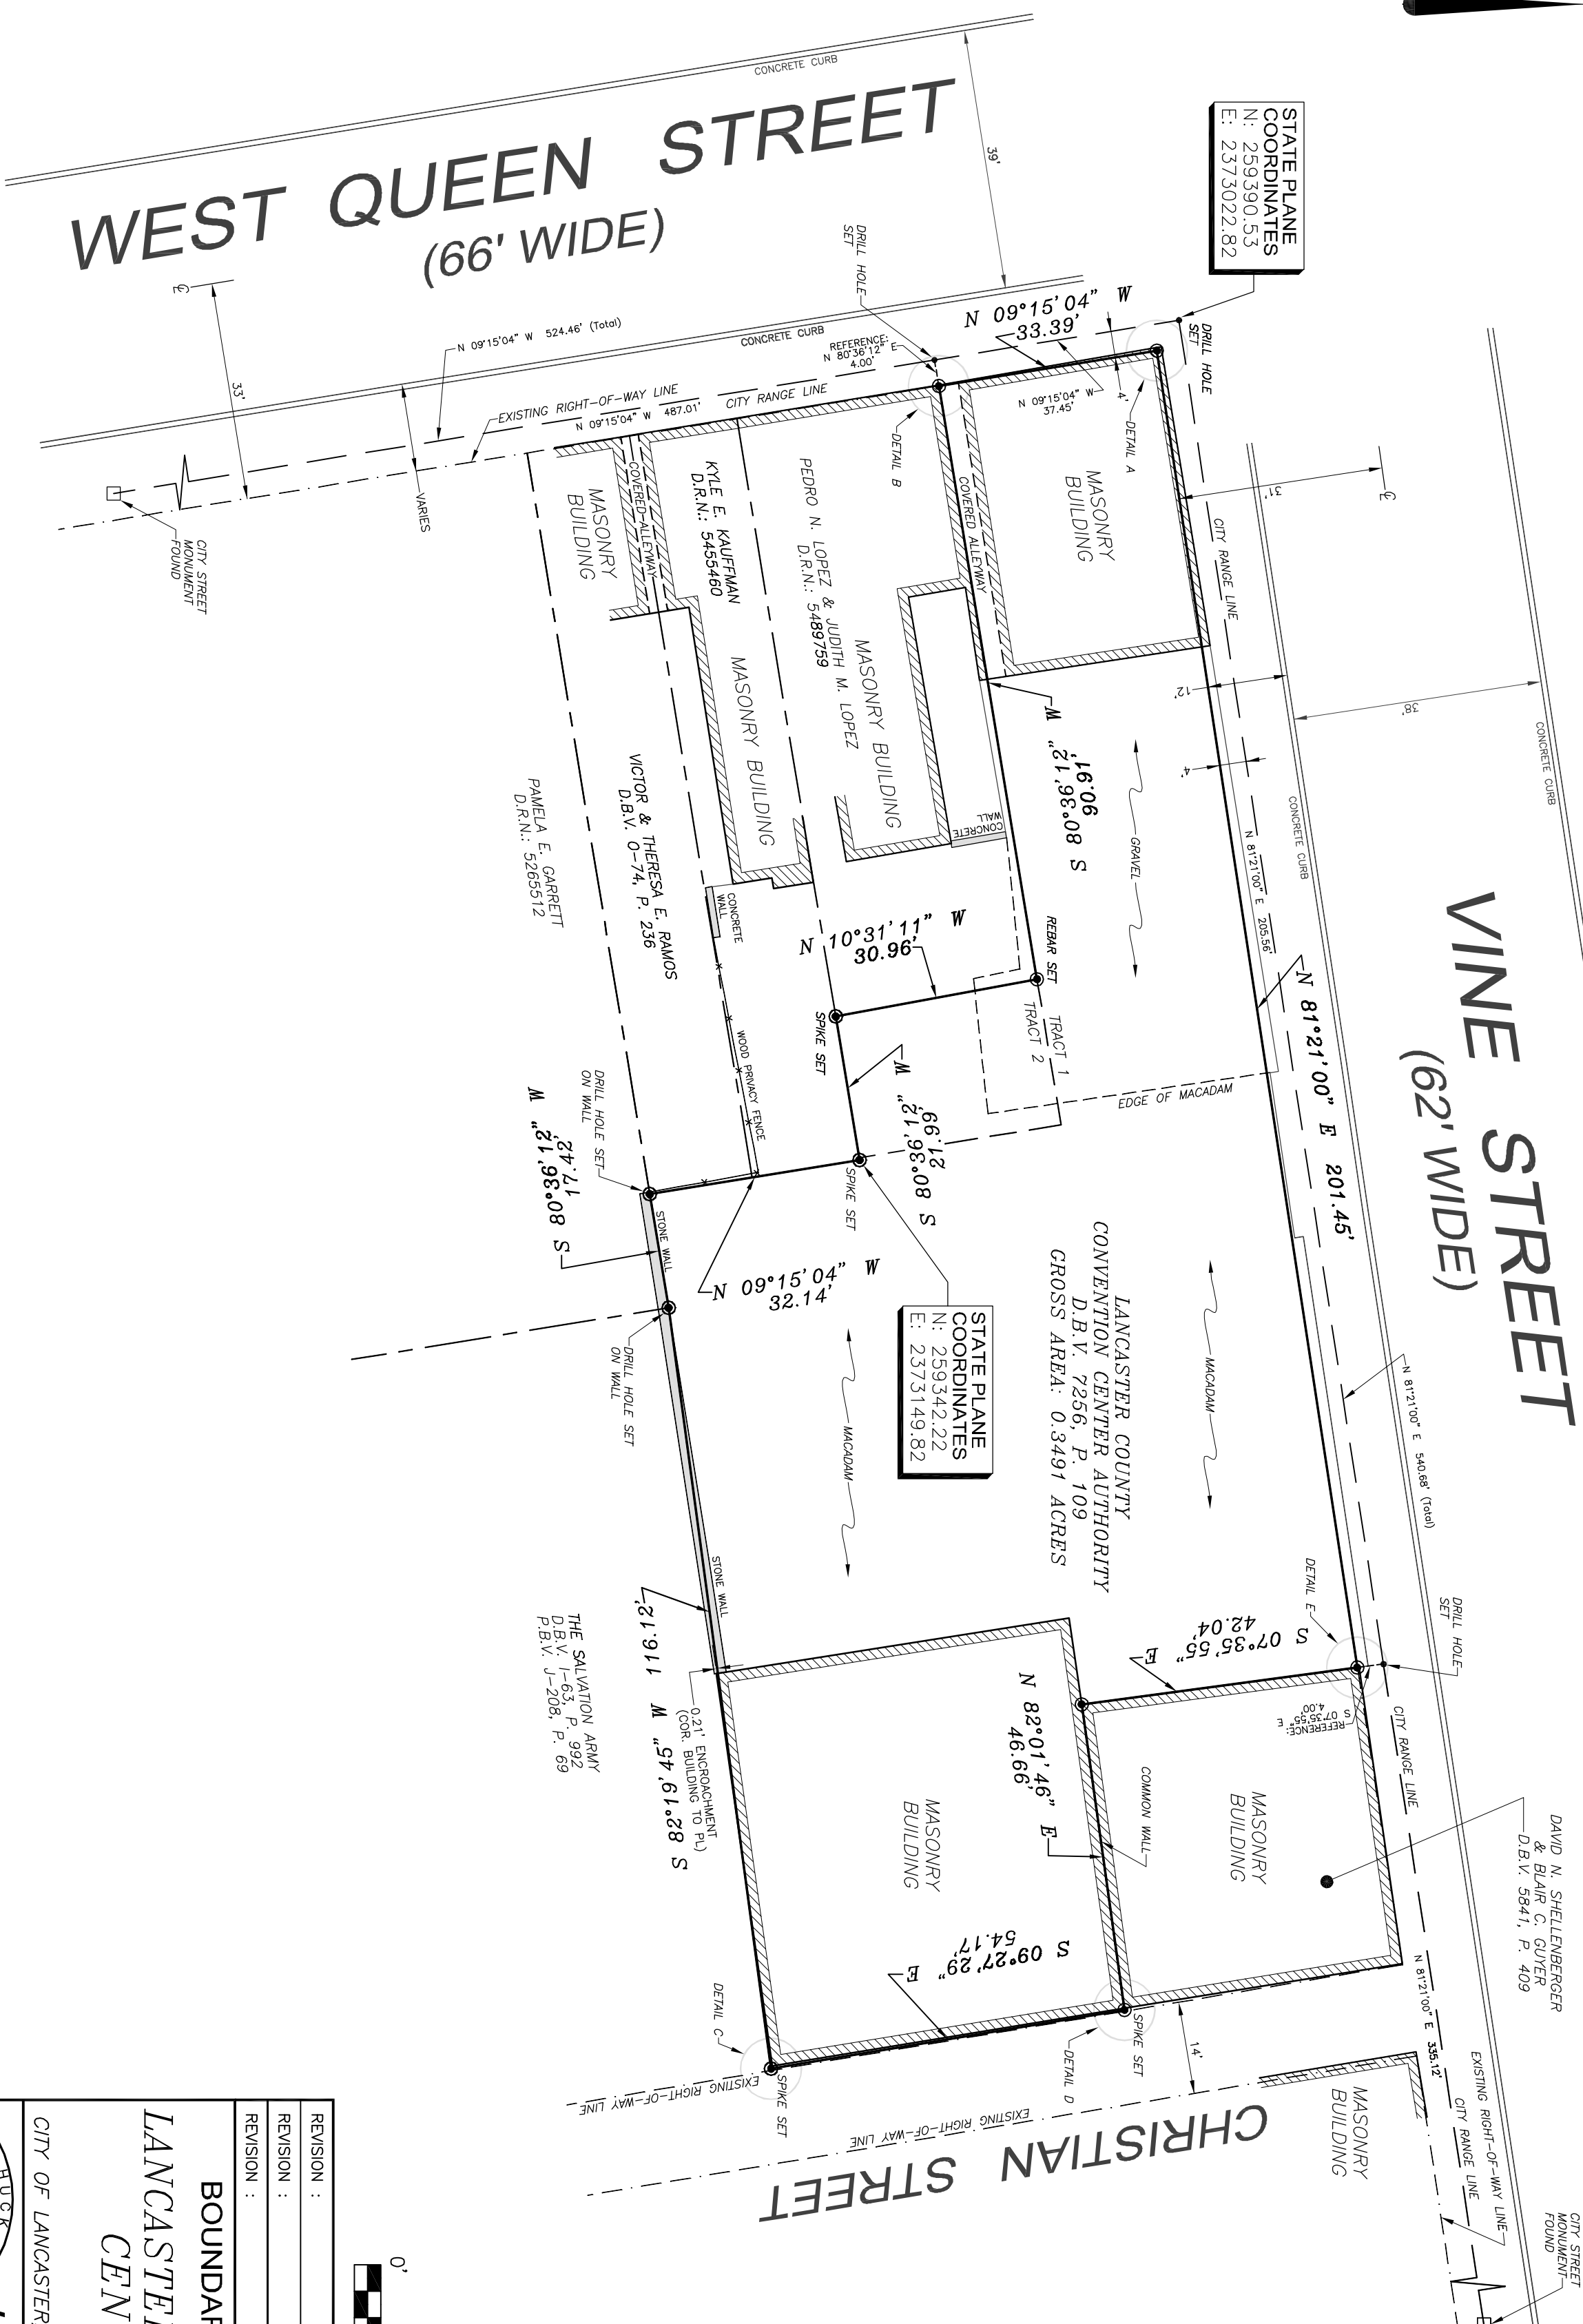

- SURVEY REFERENCES:**
1. CITY OF LANCASTER STREET MAP
 2. PLAN BOOK VOLUME: J-208, PAGE: 69
 3. PLAN BOOK VOLUME: J-159, PAGE: 28
 4. DEEDS OF RECORD

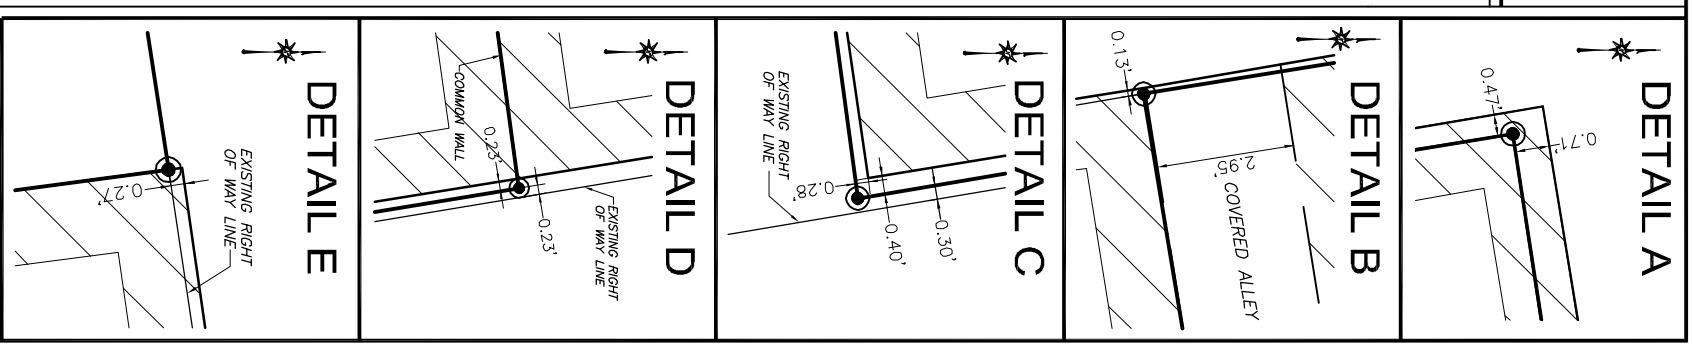

NOTE: DETAILS SHOWN HEREON ARE NOT TO SCALE.

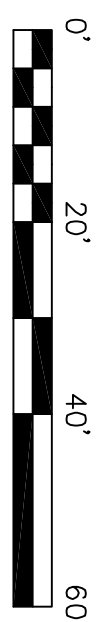

REVISION :
 REVISION :
 REVISION :
BOUNDARY RETRACEMENT SURVEY
LANCASTER COUNTY CONVENTION CENTER AUTHORITY
 SITUATE IN
 LANCASTER COUNTY, PA

HUCK SURVEYING, INC.
 1173 BROWNSVILLE ROAD
 WERNERSVILLE, PA 19366
 ph (610) 693-6447 fax (610) 693-8318
 DRAWN: JMH BY: JMH CHECKED: JMH APPROVED: JMH
 DATE: 02/22/12 SCALE: 1"=50' FIELD: GPT-JAV DRAWING NUMBER: PS-12-06

PROJECT NOTES:
 1. LOCATIONS SHOWN ON THIS PLAN ARE BASED ON A FIELD SURVEY PERFORMED BY HUCK SURVEYING, INC.
 2. THIS SURVEY WAS PREPARED WITHOUT THE BENEFIT OF HAVING A COMPLETE TITLE SEARCH.